
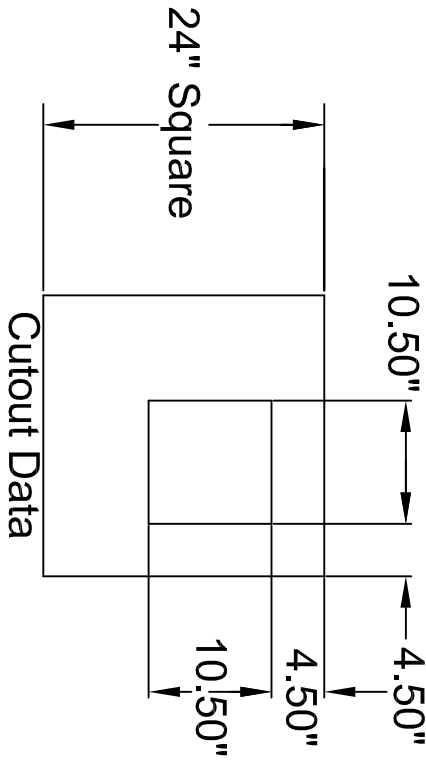


Power Compartment One or Two Standard or Isolated Ground Duplex Receptacles

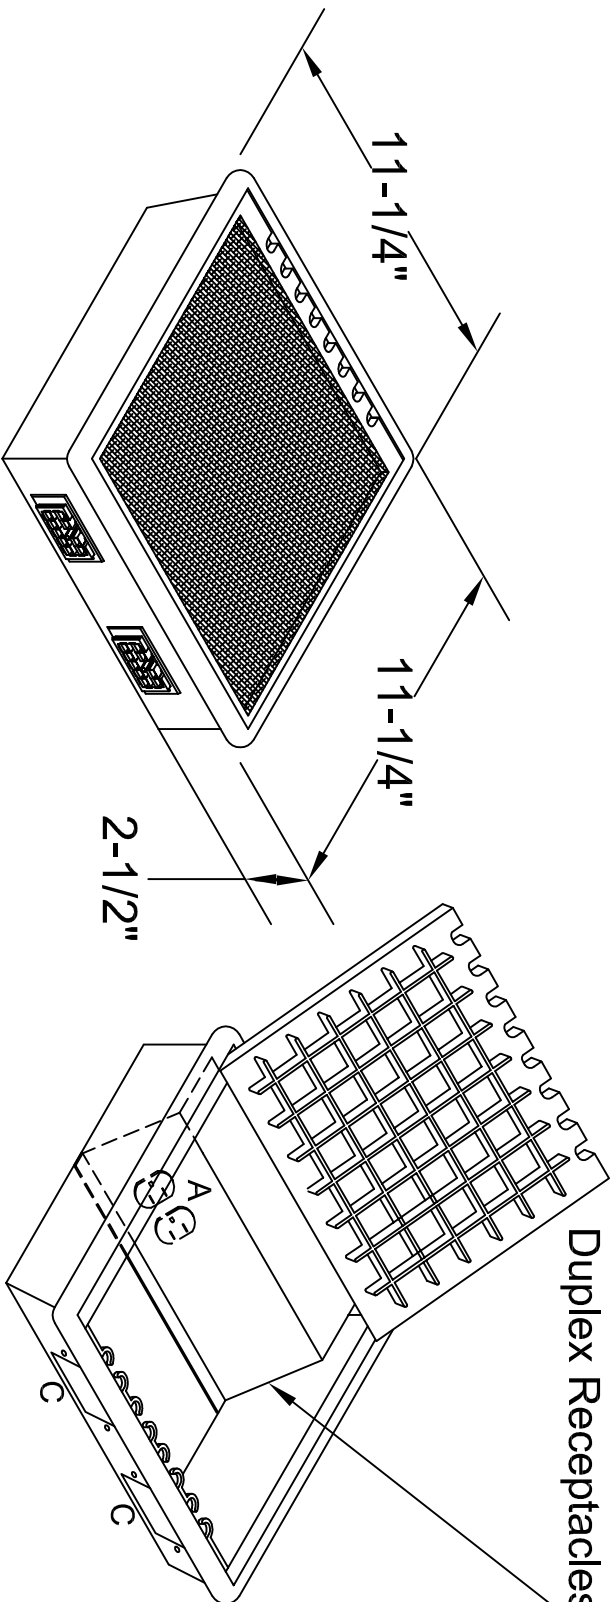

A = DUPLEX LOCATION (SEE WIRING DWG FOR DETAILS)

C = VOICE/DATA INTERFACE PLATE

*** ORANGE DUST COVER FOR EACH 10 PIN CONNECTOR

COMMUNICATIONS INTEGRATORS INC.
 COMMUNICATIONS INTEGRATORS INC.
 2625 S. WILSON STREET
 SUITE 105
 TEMPE, ARIZONA 85282
 (480) 464-8101
 COPYRIGHT © 1988-2007
 COMMUNICATIONS INTEGRATORS INC.
 ALL RIGHTS RESERVED.

- ### SPECIFICATIONS
- #### GENERAL INFORMATION
- 11-1/4" Square Lid Assembly
 - 1/8" Thick Low Profile Trim Frame
 - 2-1/2" Overall Depth For 2-1/2" Minimum Finished Floor Height
 - Cutout Size Is 10-1/2" Square
 - Lid Color - Black
 - One or Two Standard or Isolated Ground Duplex Receptacles
 - Voice/Data - Two Blank Plates
 - Carpet Or Vinyl Insert is Field Supplied and Installed

REVISIONS

APPROVAL SIGNATURES	DATE
X _____	_____
X _____	_____
X _____	_____
X _____	_____

JOB NUMBER: _____ DATE: 11-27-01

DRAWN BY: RWH SCALE: _____

CHECKED BY: _____

SHEET TITLE: 1 DUPLEX - 2-1/2" FFH ACCESS FLOOR BOX

TATE PART NUMBER: TATE-7149 REV C

DRAWING #:

HCLF-1X

FILE NAME: HCLF-1X