

SAMPLE

SYMBOL LEGEND


PDM 4 PORT PRIMARY DISTRIBUTION BOX W/ 4-10 PIN CONNECTORS
A ACCESS FLOOR BOX
B VER. A (WHIP CKT 1)
B VER. B (WHIP CKT 2)
 * CIRCUITS 1&2 ARE UTILITY PURPOSE.

WHIP LEGEND

JUMPER WHIP
 JUMPER WHIP
 X'C
 XX'C
 HOMERUN WHIP FROM ELEC ROOM
 XX'HR
 XX'HR

NOTES:

* PRIMARY DISTRIBUTION BOXES CONSIST OF 6 HOTS, 2 NEUTRALS AND 1 GROUNDS FOR THE INPUT POWER AND 2 HOTS, 2 NEUTRALS AND 1 GROUNDS FOR THE OUTPUT POWER.

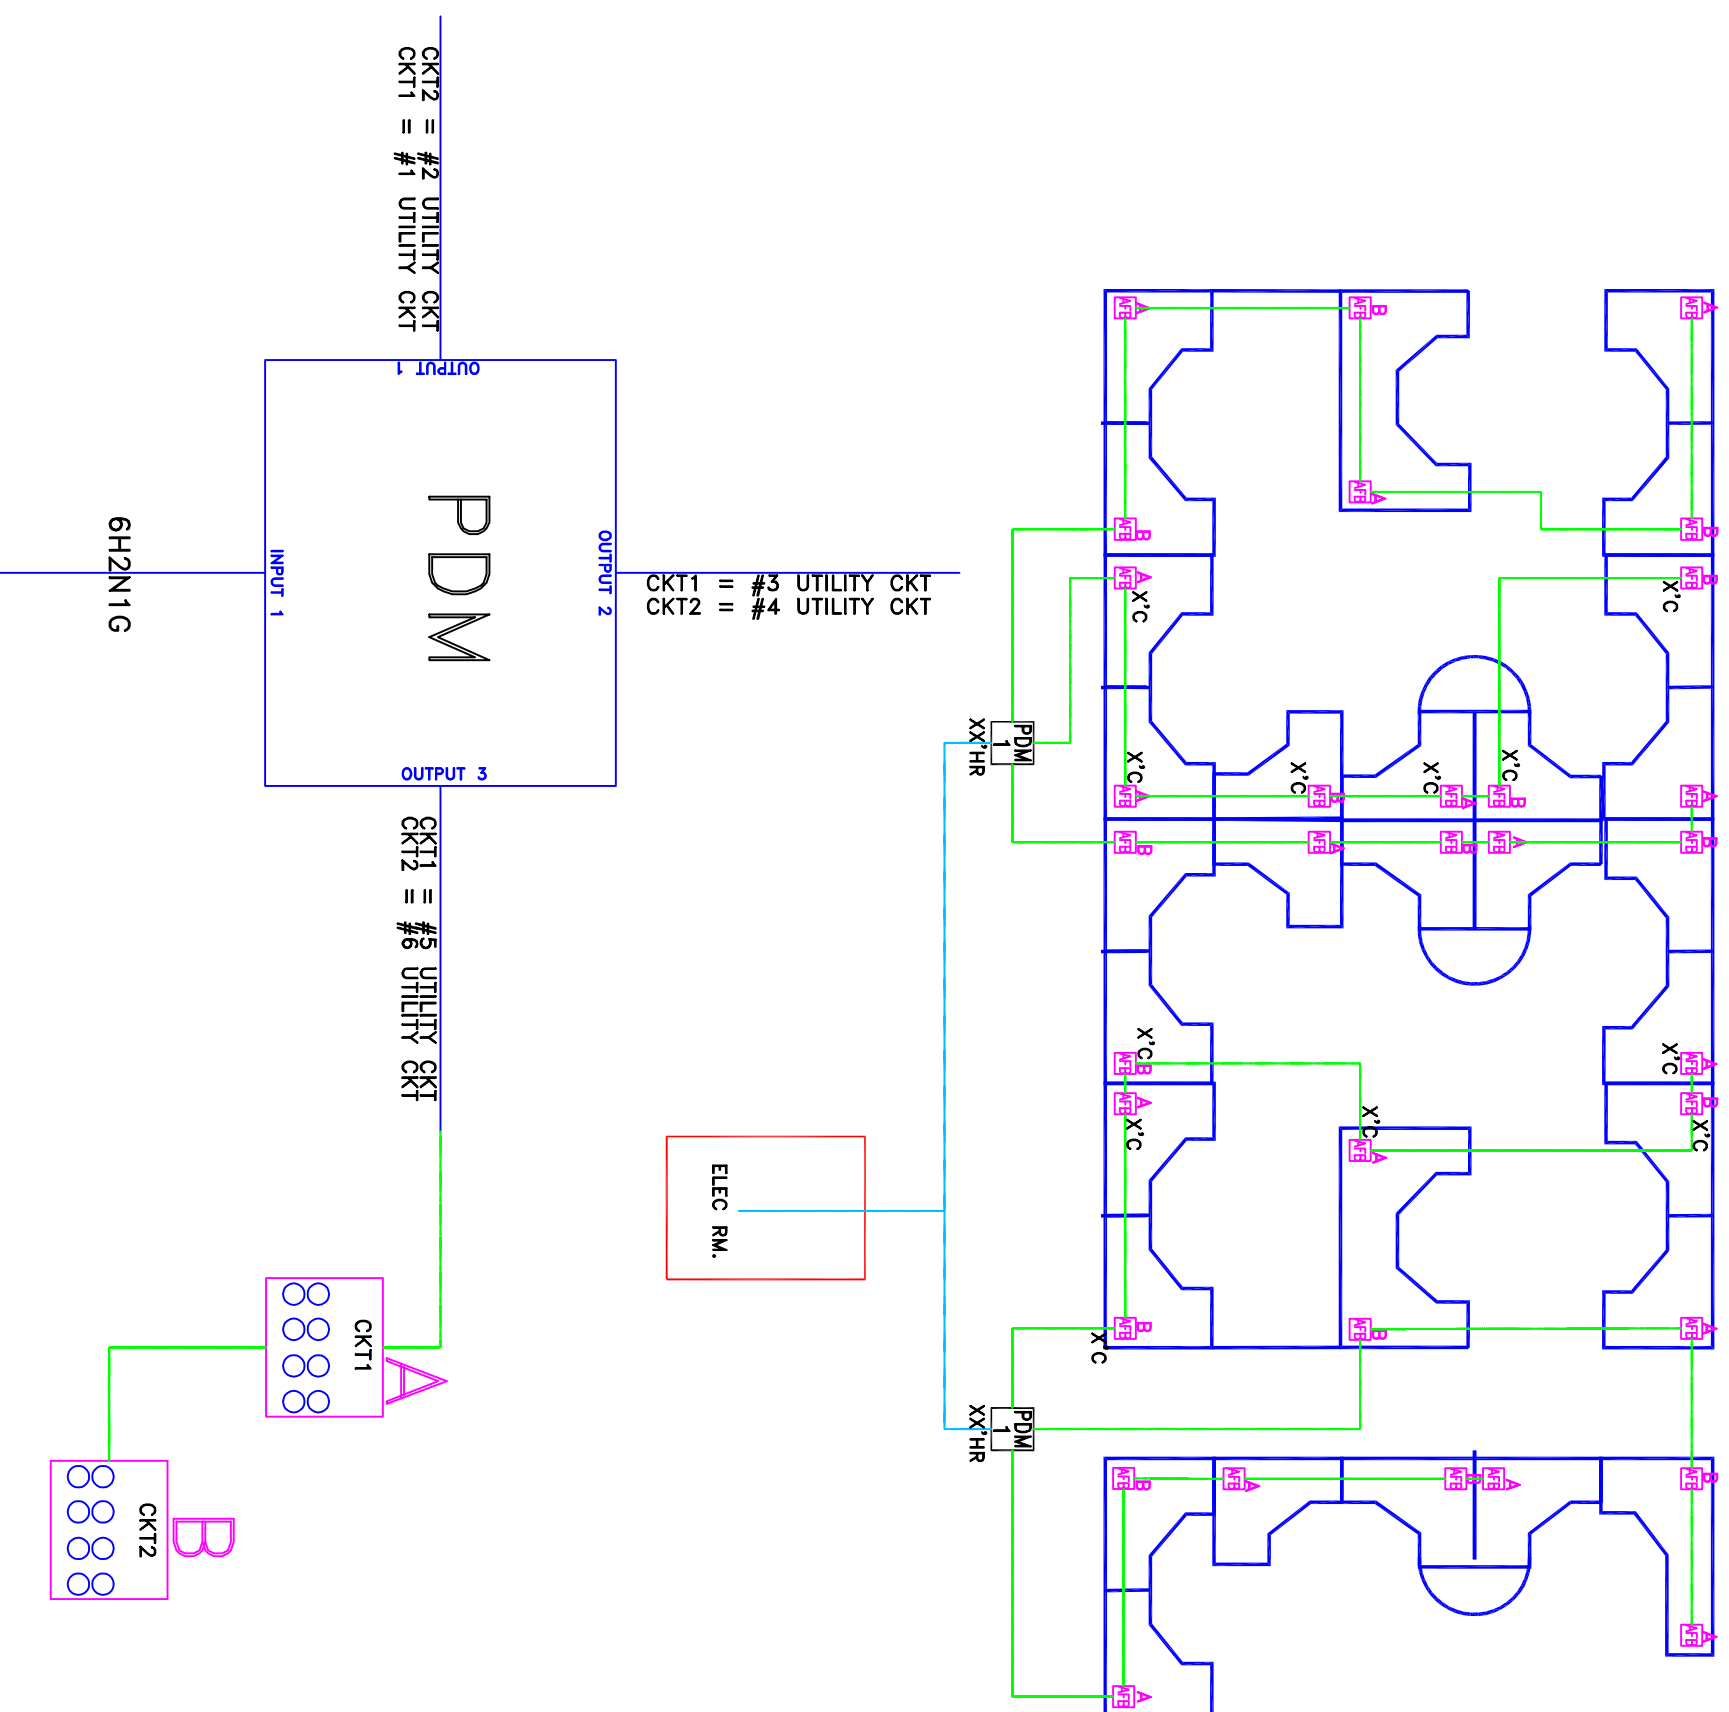

COMMUNICATIONS
INTEGRATORS INC.
 2625 S. WILSON STREET
 SUITE 105
 TEMPE, ARIZONA 85282
 (480) 464-8101

COPYRIGHT © 1988-2006
 COMMUNICATIONS INTEGRATORS INC.
 ALL RIGHTS RESERVED.

SAMPLE

REVISIONS

APPROVAL SIGNATURES	DATE
X _____	_____
X _____	_____
X _____	_____

JOB NUMBER: _____ DATE: 06-05-07
 DRAWN BY: TRB SCALE: N.T.S.
 CHECKED BY: _____
 SHEET TITLE:
 6 CIRCUIT MODULAR HR
 PDM DETAIL
 SHARED NEUTRALS

DRAWING #:
144-621-2D

FILE NAME: SAMPLES