

**COMMUNICATIONS**  
 INTEGRATORS INC.  
 2625 S. WILSON STREET  
 SUITE 105  
 TEMPE, ARIZONA 85282  
 (480) 464-8101

COPYRIGHT © 1988-2006  
 COMMUNICATIONS INTEGRATORS INC.  
 ALL RIGHTS RESERVED.

SAMPLE


REVISIONS

APPROVAL SIGNATURES	DATE
X _____	_____
X _____	_____
X _____	_____

JOB NUMBER: \_\_\_\_\_  
 DRAWN BY: TRB DATE: \_\_\_\_\_  
 CHECKED BY: \_\_\_\_\_ SCALE: NTS  
 SHEET TITLE:  
 12 CKT  
 PDM DETAIL

DRAWING #:  
 246-882-441-3D

FILE NAME: SAMPLES

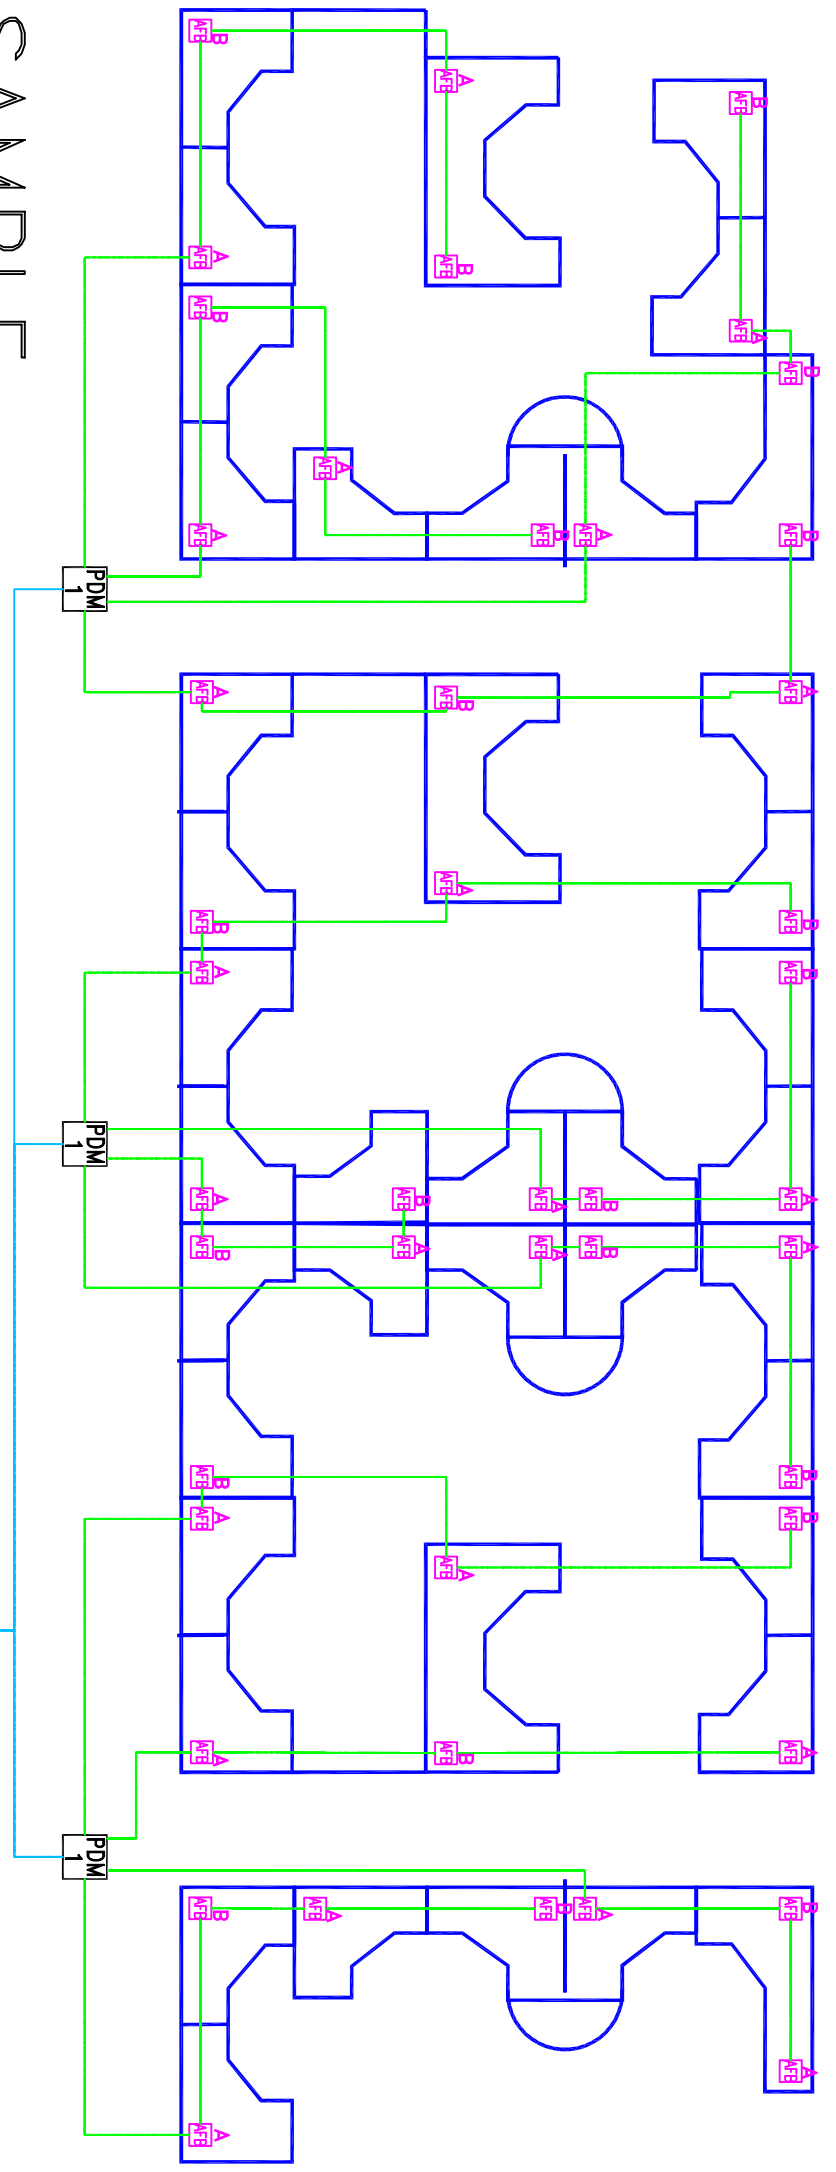

SAMPLE

**SYMBOL LEGEND**

PDM	6 PORT PRIMARY DISTRIBUTION BOX W/ 4-10 PIN CONNECTORS	0
1	ACCESS FLOOR BOX	0
A	VER. A (WHIP CKT 1&3)	0
B	VER. B (WHIP CKT 2&3)	0

\* CIRCUITS 1&2 ARE GENERATOR BACKED.  
 \* CIRCUIT 3 IS GENERAL PURPOSE.

**WHIP LEGEND**

JUMPER WHIP	0
JUMPER WHIP	0
X'C	0
XX'C	0
HOMERUN WHIP FROM ELEC ROOM	0
XX'HR	0
XX'HR	0

CKT1 = #1 GENERATOR CKT  
 CKT2 = #2 GENERATOR CKT  
 CKT3 = #1 GENERAL CKT

CKT1 || #3 GENERATOR CKT  
 CKT2 || #4 GENERATOR CKT  
 CKT3 || #2 GENERAL CKT

CKT1 || #5 GENERATOR CKT  
 CKT2 || #6 GENERATOR CKT  
 CKT3 || #3 GENERAL CKT

CKT1 = #7 GENERATOR CKT  
 CKT2 = #8 GENERATOR CKT  
 CKT3 = #4 GENERAL CKT

NOTES:  
 \* PRIMARY DISTRIBUTION BOXES CONSIST OF 12 HOTS, 12 NEUTRALS AND 3 GROUNDS FOR THE INPUT POWER AND 3 HOTS, 3 NEUTRALS AND 2 GROUNDS FOR THE OUTPUT POWER.

