

SAMPLE

SYMBOL LEGEND


PDM 8 PORT PRIMARY DISTRIBUTION _____ 0
1 BOX W/ 6-10 PIN CONNECTORS _____
NE ACCESS FLOOR BOX _____ 0
A VER. A (WHIP CKT 1) _____ 0
B VER. B (WHIP CKT 2) _____ 0
 * CIRCUITS 1&2 ARE UTILITY PURPOSE.

WHIP LEGEND

JUMPER WHIP _____ 0
 JUMPER WHIP _____ 0
 X'C _____ 0
 XX'C _____ 0
 HOMERUN WHIP FROM ELEC ROOM
 XX'HR _____ 0
 XX'HR _____ 0

NOTES:

* PRIMARY DISTRIBUTION BOXES CONSIST OF 12 HOTS, 12 NEUTRALS AND 2 GROUNDS FOR THE INPUT POWER AND 2 HOTS, 2 NEUTRALS AND 1 GROUNDS FOR THE OUTPUT POWER.

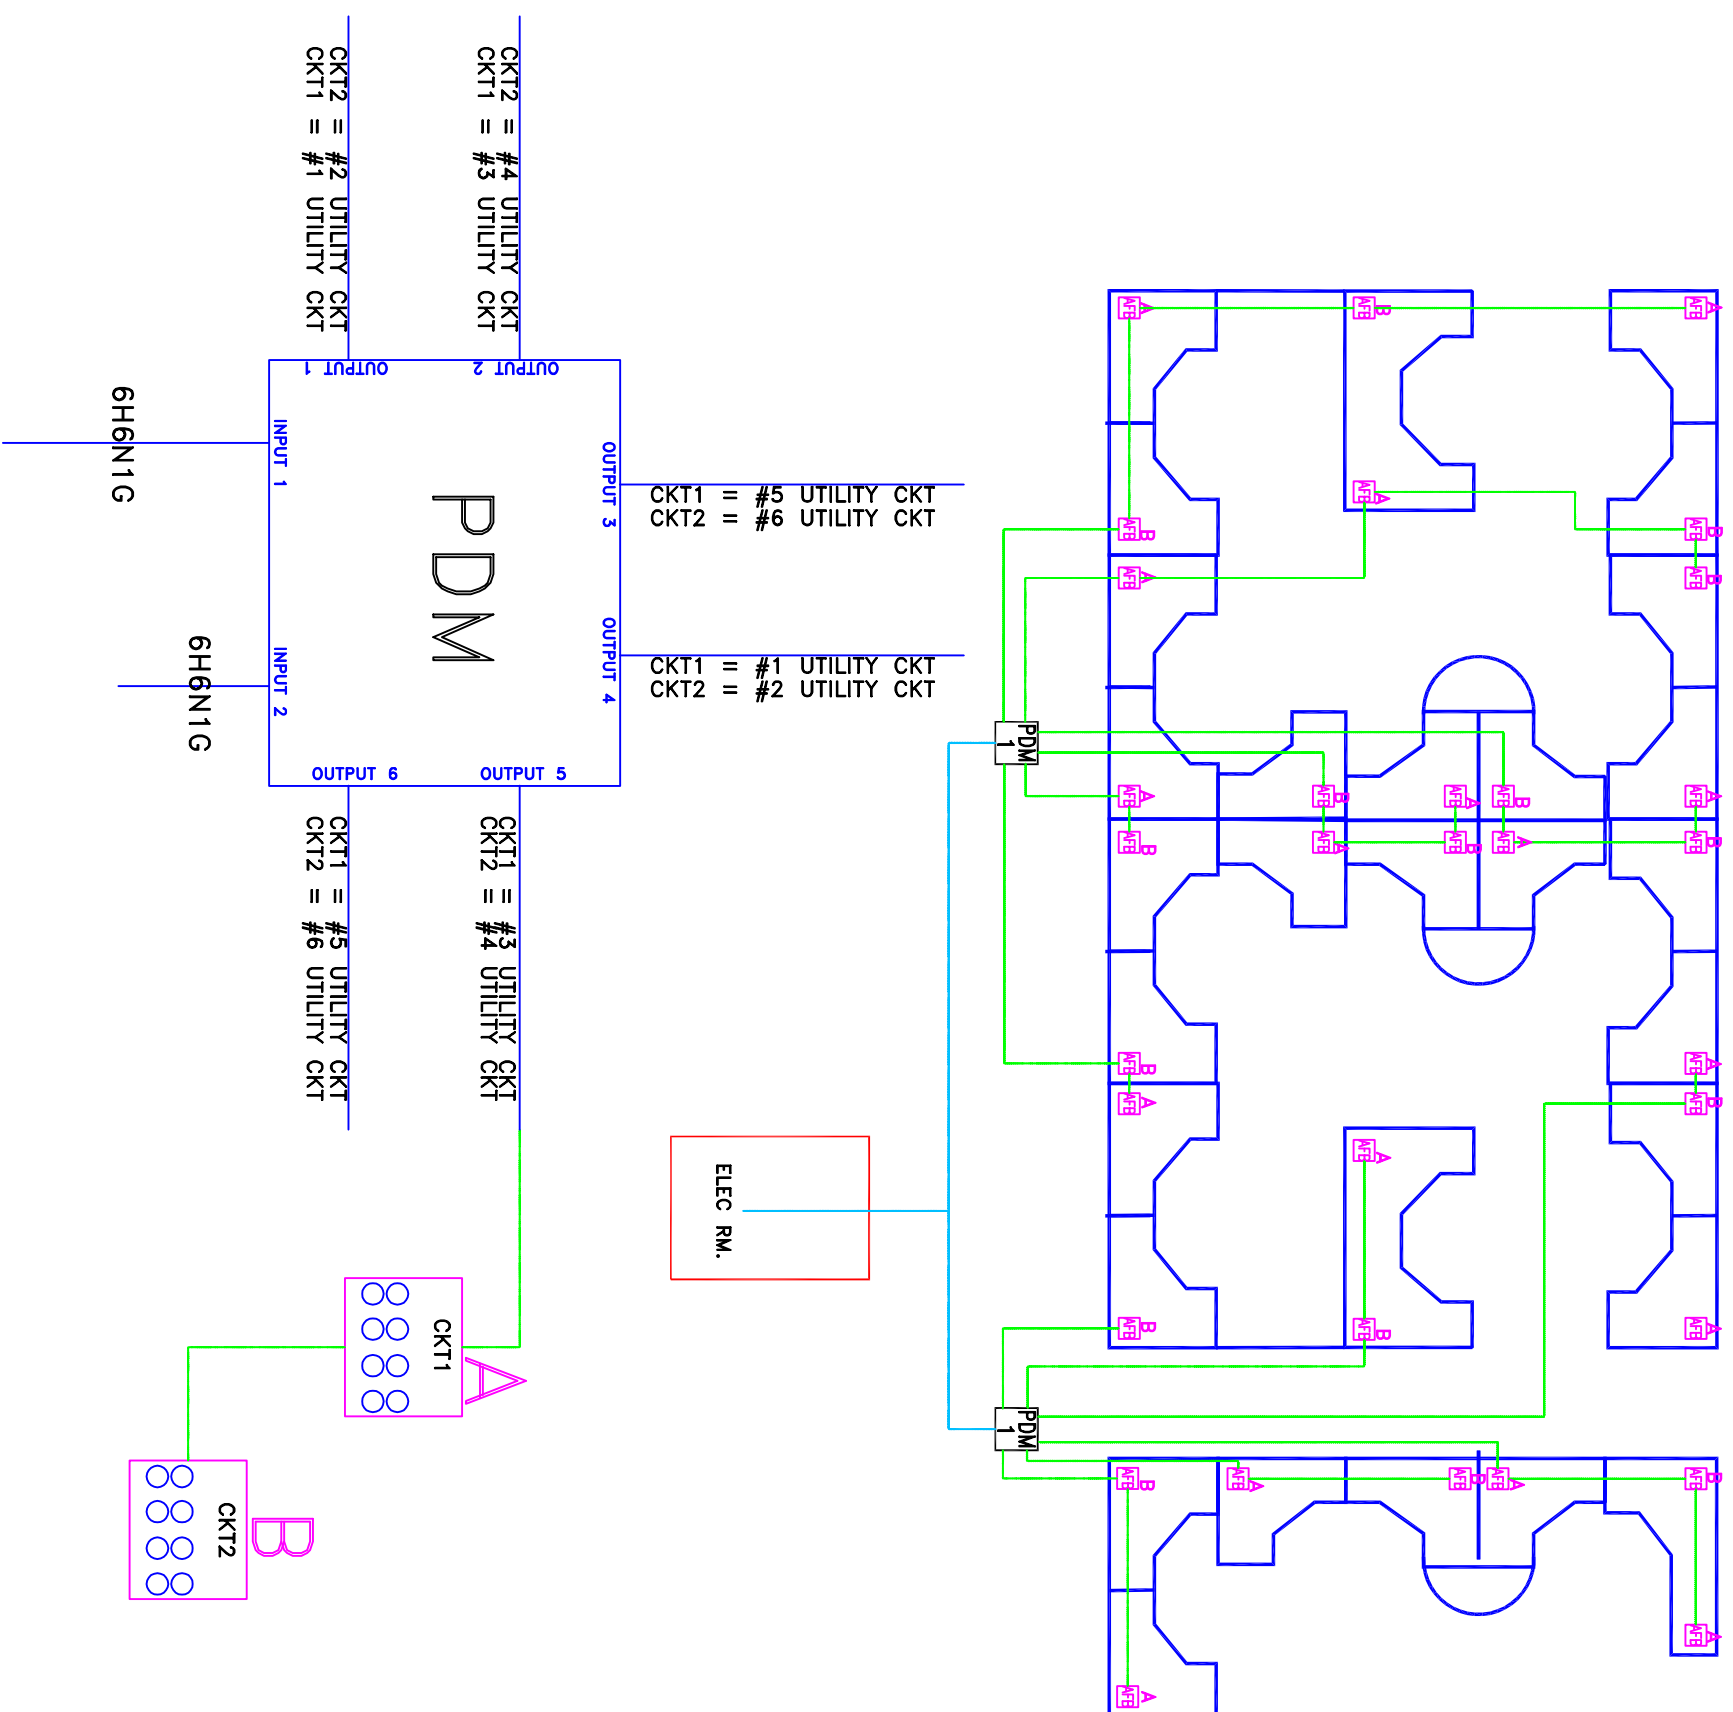

COMMUNICATIONS
INTEGRATORS INC.
 2625 S. WILSON STREET
 SUITE 105
 TEMPE, ARIZONA 85282
 (480) 464-8101

COPYRIGHT © 1998-2006
 COMMUNICATIONS INTEGRATORS INC.
 ALL RIGHTS RESERVED.

SAMPLE

REVISIONS

APPROVAL SIGNATURES	DATE
X _____	_____
X _____	_____
X _____	_____
X _____	_____

JOB NUMBER: _____
 DRAWN BY: TRB DATE: 03-08-07
 CHECKED BY: _____ SCALE: N.T.S.
 SHEET TITLE:
 12 CIRCUIT
 PDM DETAIL
 DEDICATED NEUTRALS

DRAWING #:
248-661-661-2D

FILE NAME: SAMPLES